




SPILLWAY GATES	
BOTTOM STAIL	
TOBESOFKEE CREEK WATERSHED	
SITE NUMBER ONE	
BIBB COUNTY, GEORGIA	
BIBB COUNTY GOVERNMENT	
U. S. DEPARTMENT OF AGRICULTURE	
SOIL CONSERVATION SERVICE	
SCALE AS NOTED	DAMES & MOORE
DESIGNED BY H.T.	EARTH SCIENCES ENGINEERS
APPROVED BY R.V.	DESIGNED BY H.T.
APPROVED BY R.V.	APPROVED BY R.V.
APPROVED BY R.V.	APPROVED BY R.V.
APPROVED BY R.V.	APPROVED BY R.V.

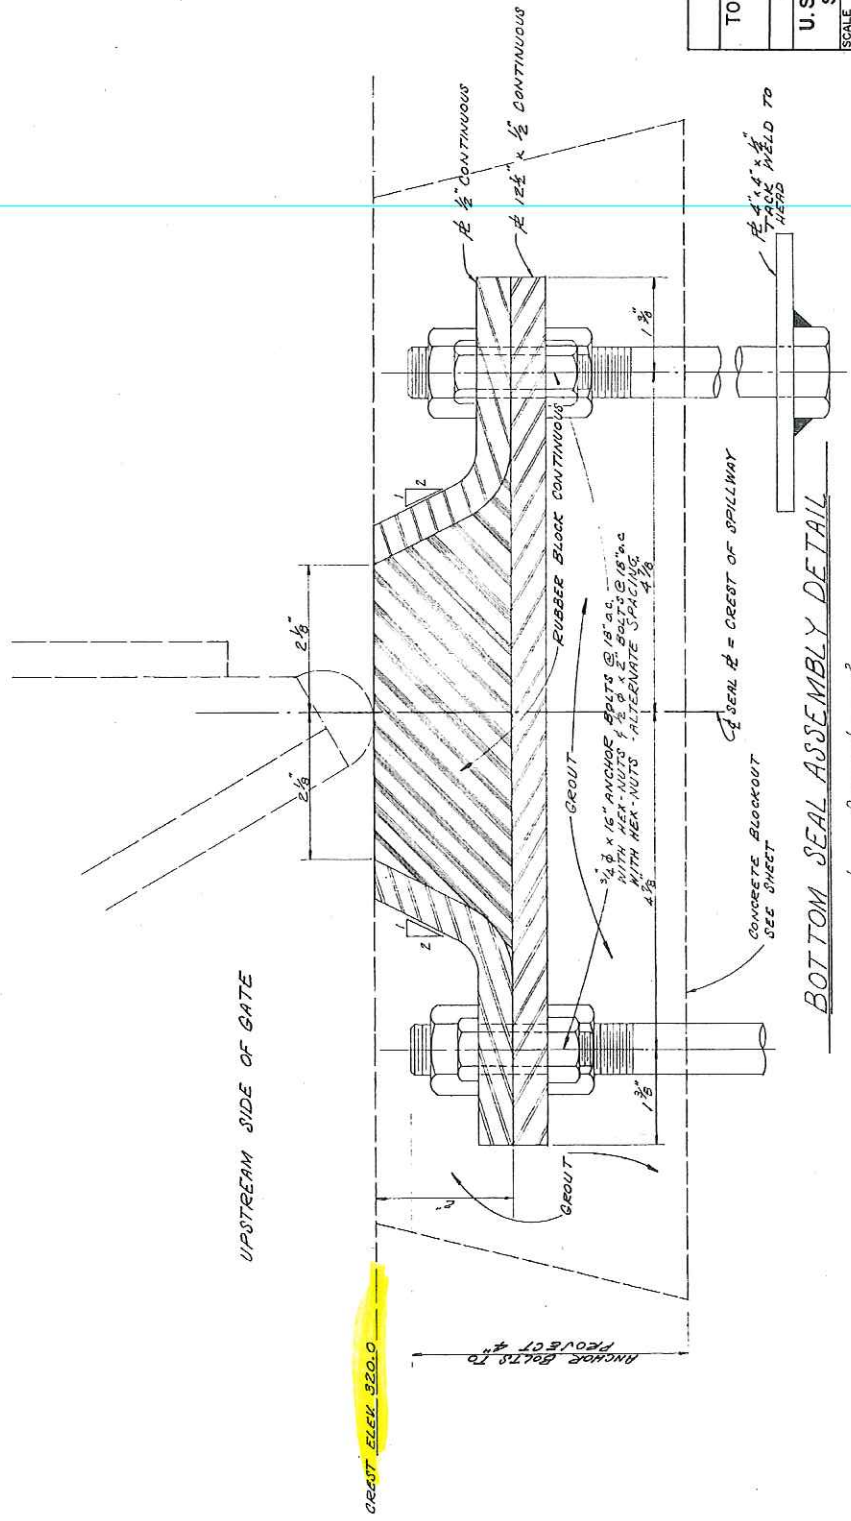

UPSTREAM SIDE OF GATE

BOTTOM SEAL ASSEMBLY DETAIL

Scale in inches

LEEDS, HILL AND JEWETT INC.
CONSULTING ENGINEERS
SAN FRANCISCO